





Goode Residence

7119 Carstairs Circle  
Town of Manlius, Onondaga County

DRAWN BY: NJS  
CHECKED: ---  
DATE: 01/2023  
REVISIONS:

ELEVATION  
SHEET NUMBER


A-2

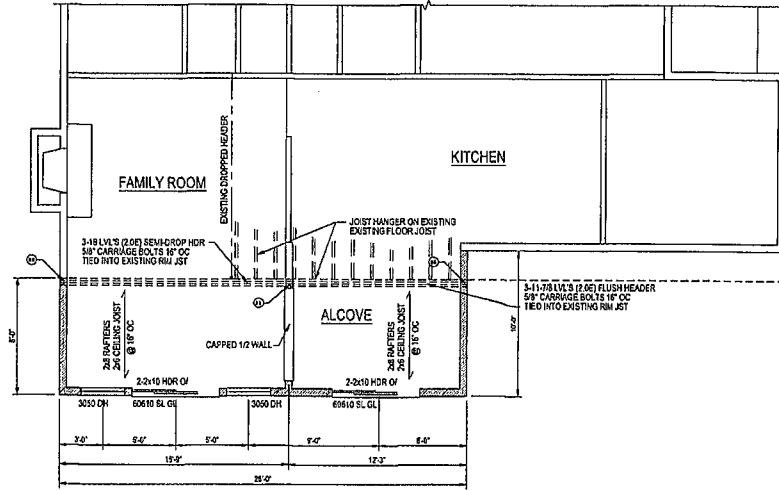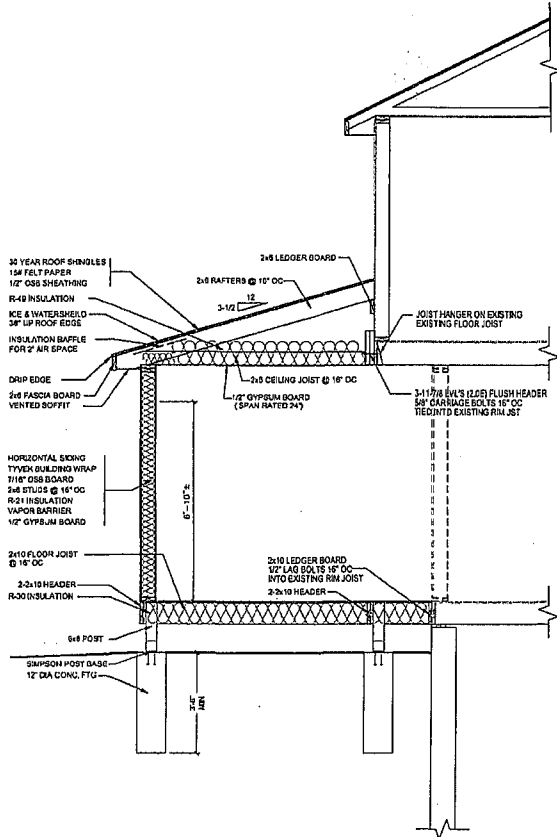

FAMILY ROOM AREA: 318 SF  
6x4 LIGHT REQUIRED = 25.44 SF - SHOWN 8 SF  
4x6 VENT REQUIRED = 12.72 SF - SHOWN 37.08 SF


FIRST FLOOR PLAN

SCALE: 1/4" = 1'-0"

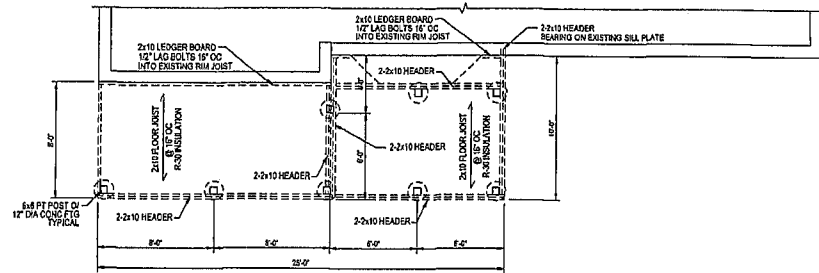


FOUNDATION PLAN

SCALE: 1/4" = 1'-0"

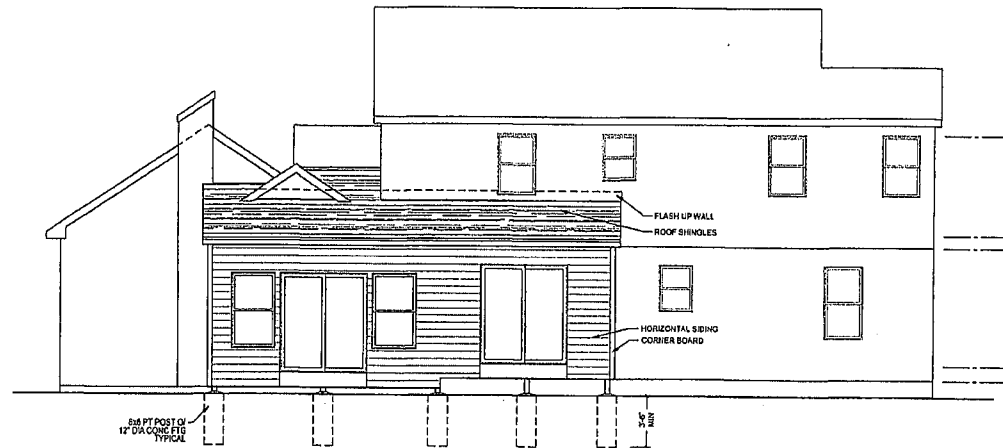

**REAR ELEVATION**  
SCALE: 1/4" = 1'-0"

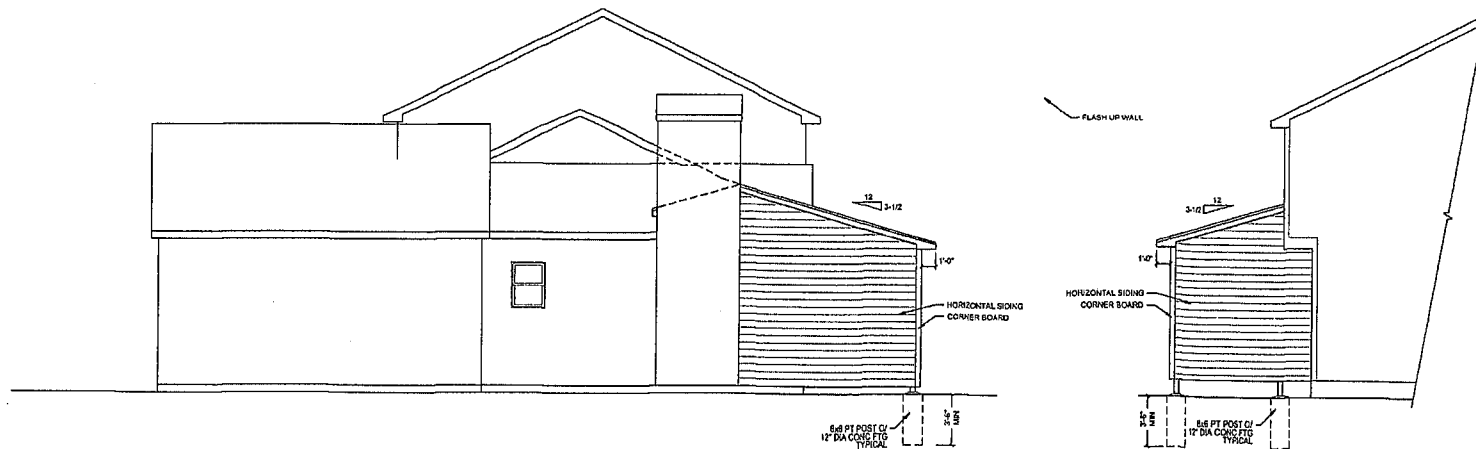

**RIGHT SIDE ELEVATION**  
SCALE: 1/4" = 1'-0"

**LEFT SIDE ELEVATION**  
SCALE: 1/4" = 1'-0"

**Goode Residence**  
7119 Carstairs Circle  
Town of Manlius, Onondaga County

DRAWN BY: MJS  
CHECKED: ---  
DATE: 01/2023  
REVISIONS:

PLANS  
SHEET NUMBER

A-1



