



EXTERIOR NOTES:  
 BRICK:  
 MATCH CENTER STANDARD MODULAR BRICK;  
 INTERSTATE BRICK MANHATTAN ROSE  
 STANDING SEAM METAL ROOF  
 COLOR: FACTORY FINISH HARTFORD GREEN  
 STOREFRONT:  
 FACTORY FINISH BLACK

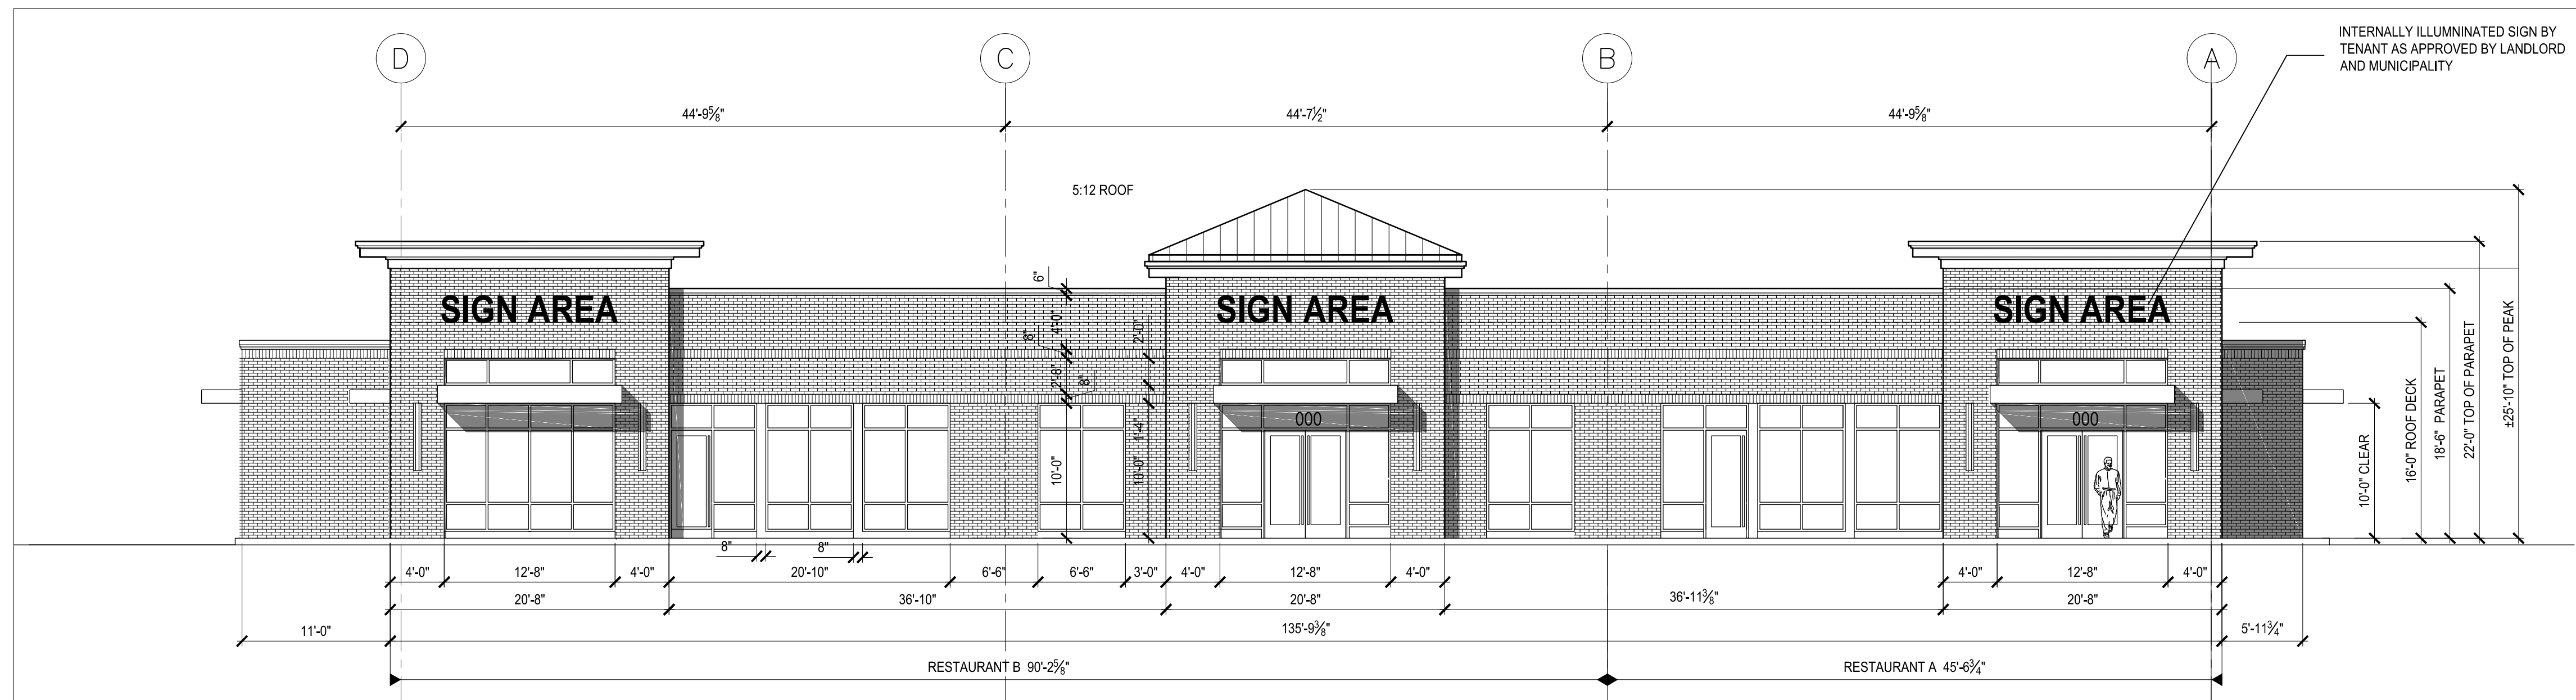


NORTH ELEVATION

$\frac{1}{8}'' = 1'-0''$

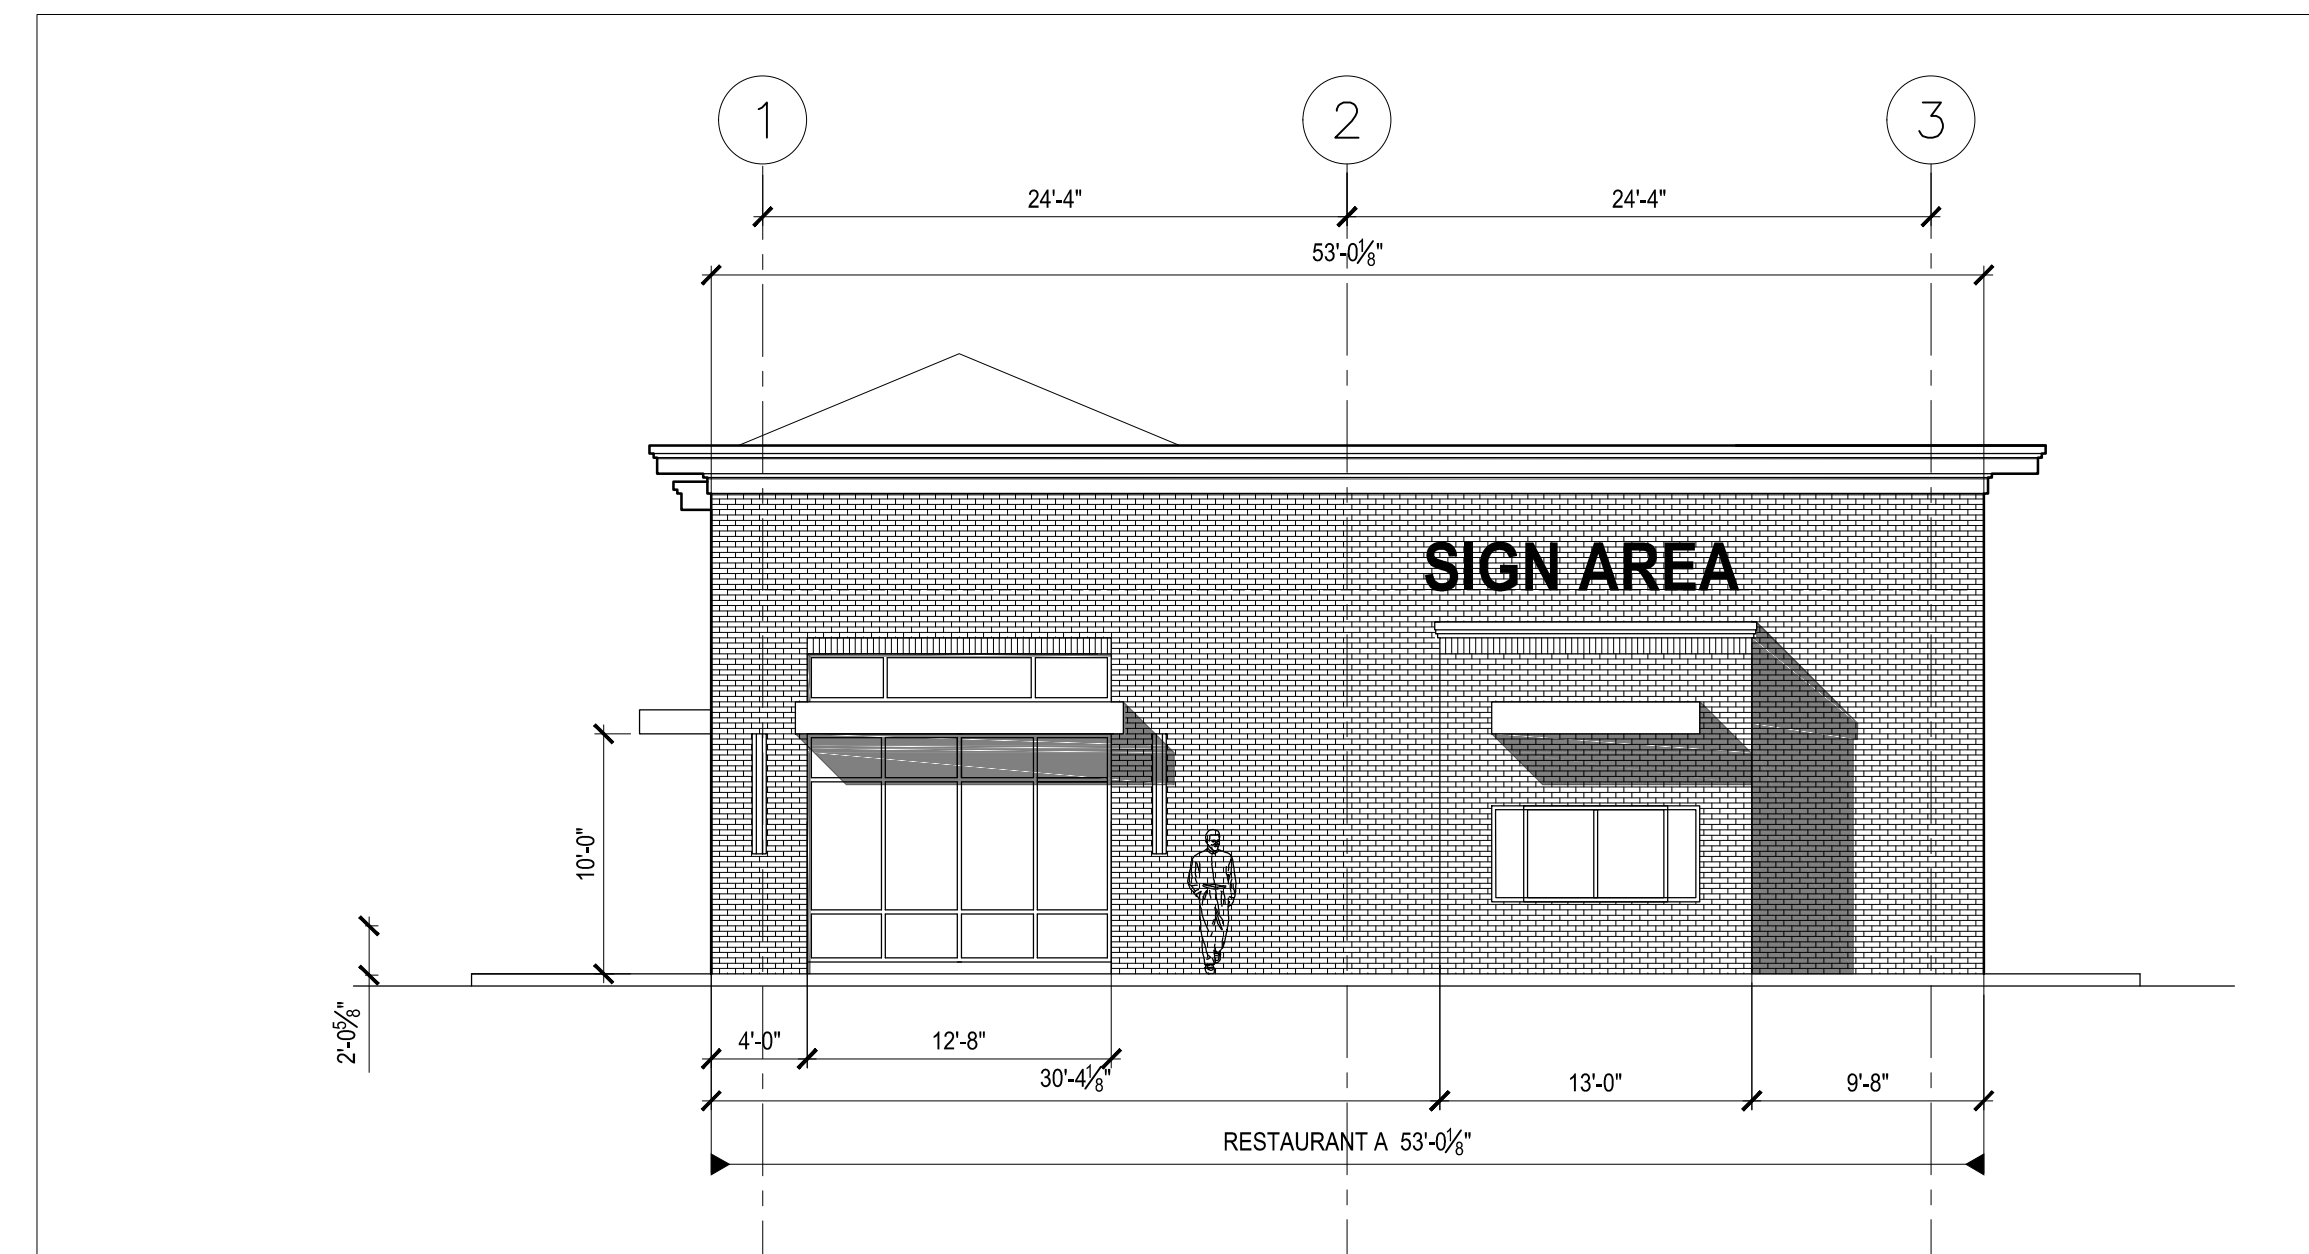


WEST ELEVATION

$\frac{1}{8}'' = 1'-0''$

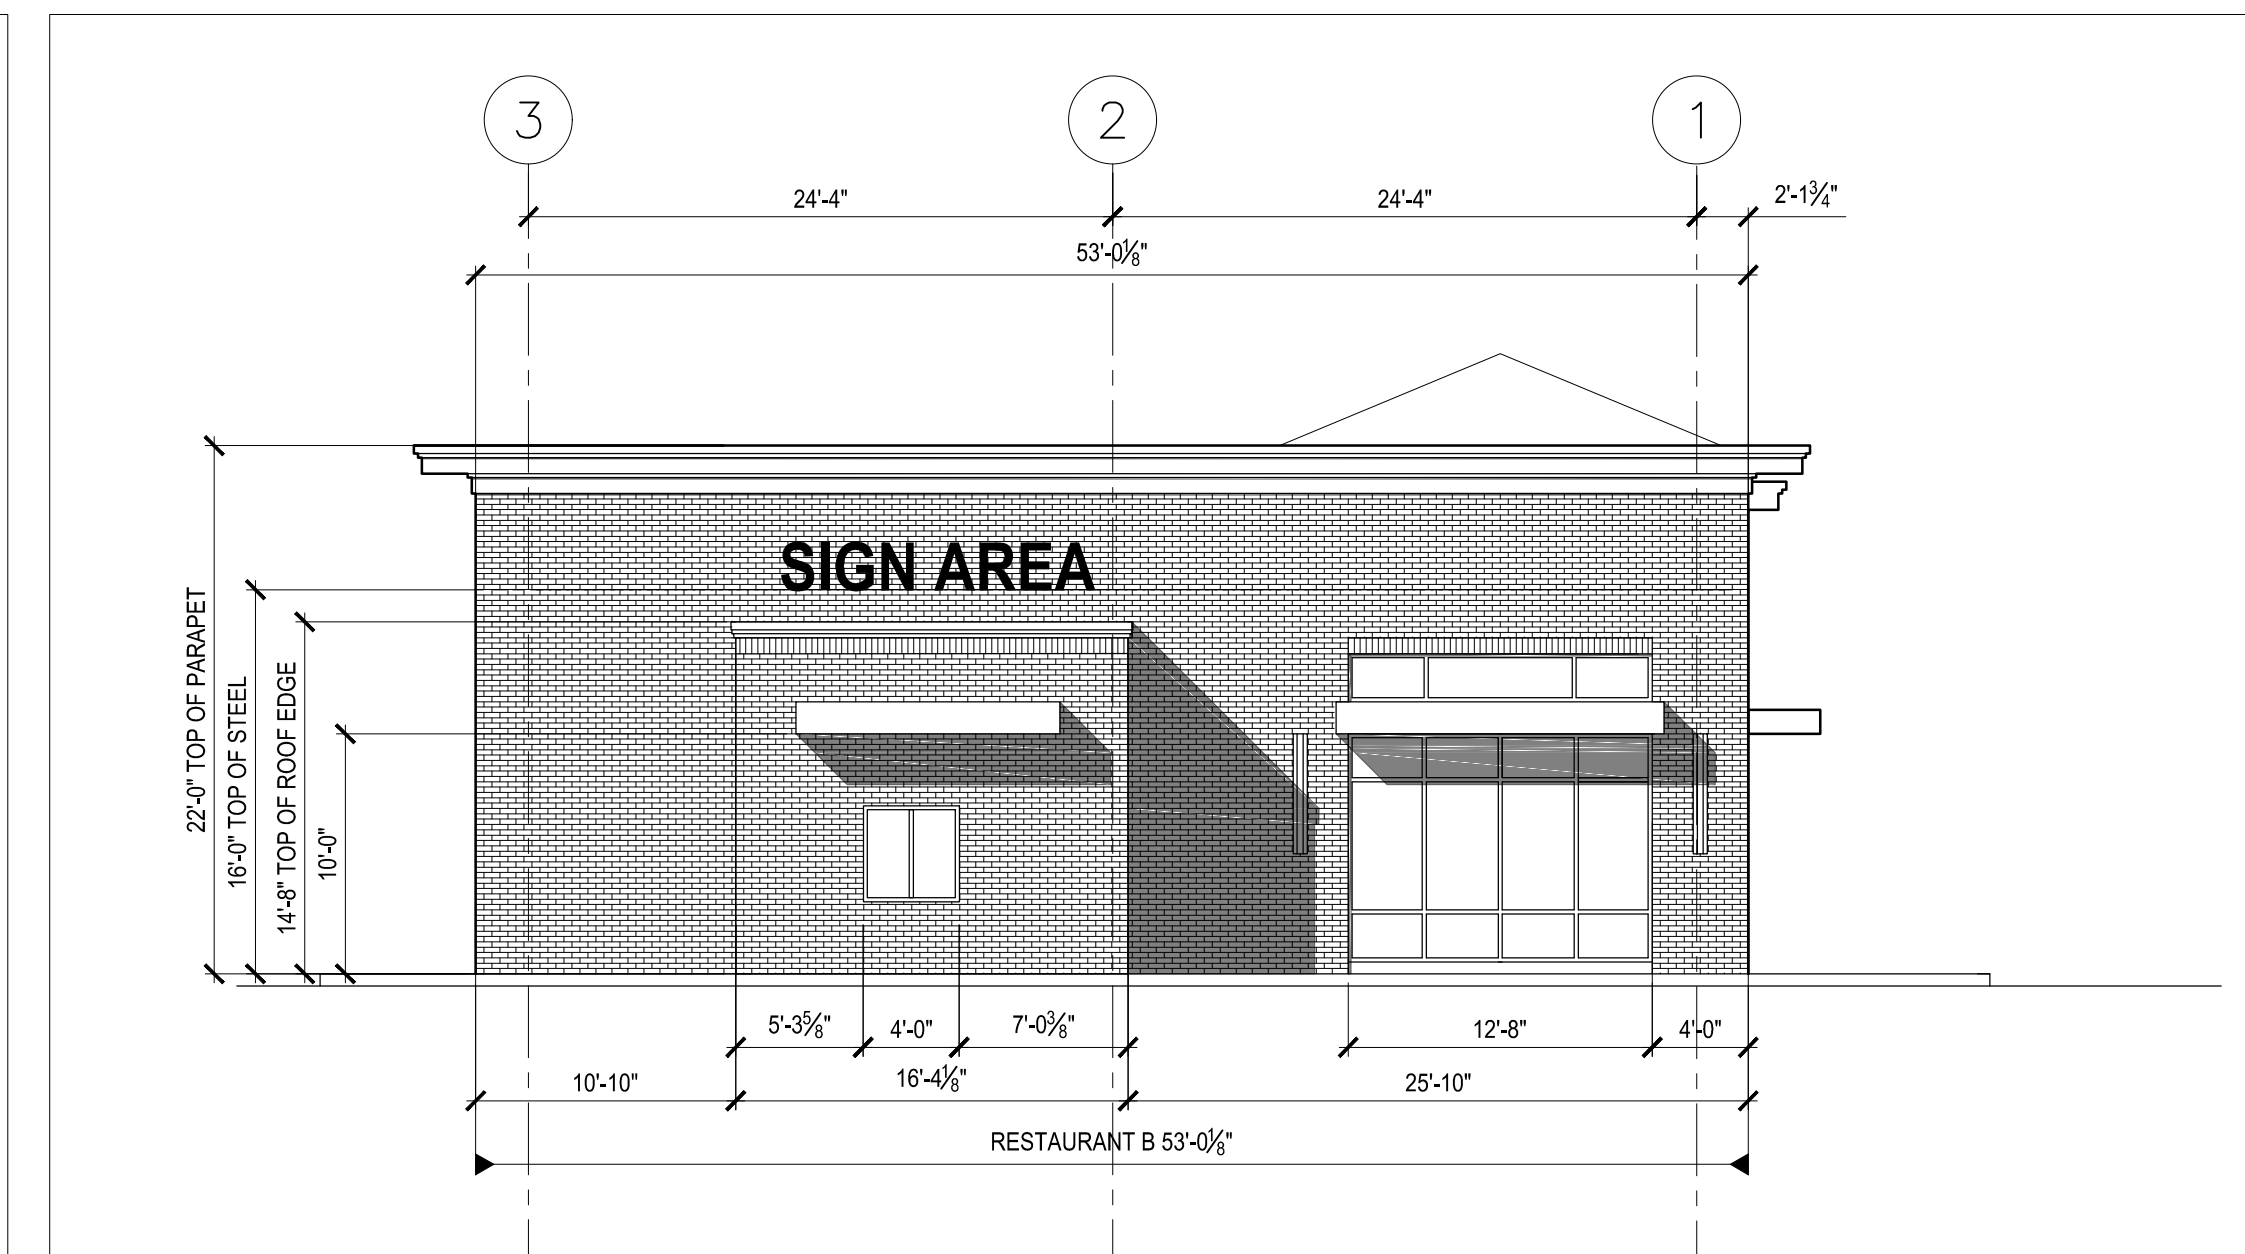

EAST ELEVATION

$\frac{1}{8}'' = 1'-0''$

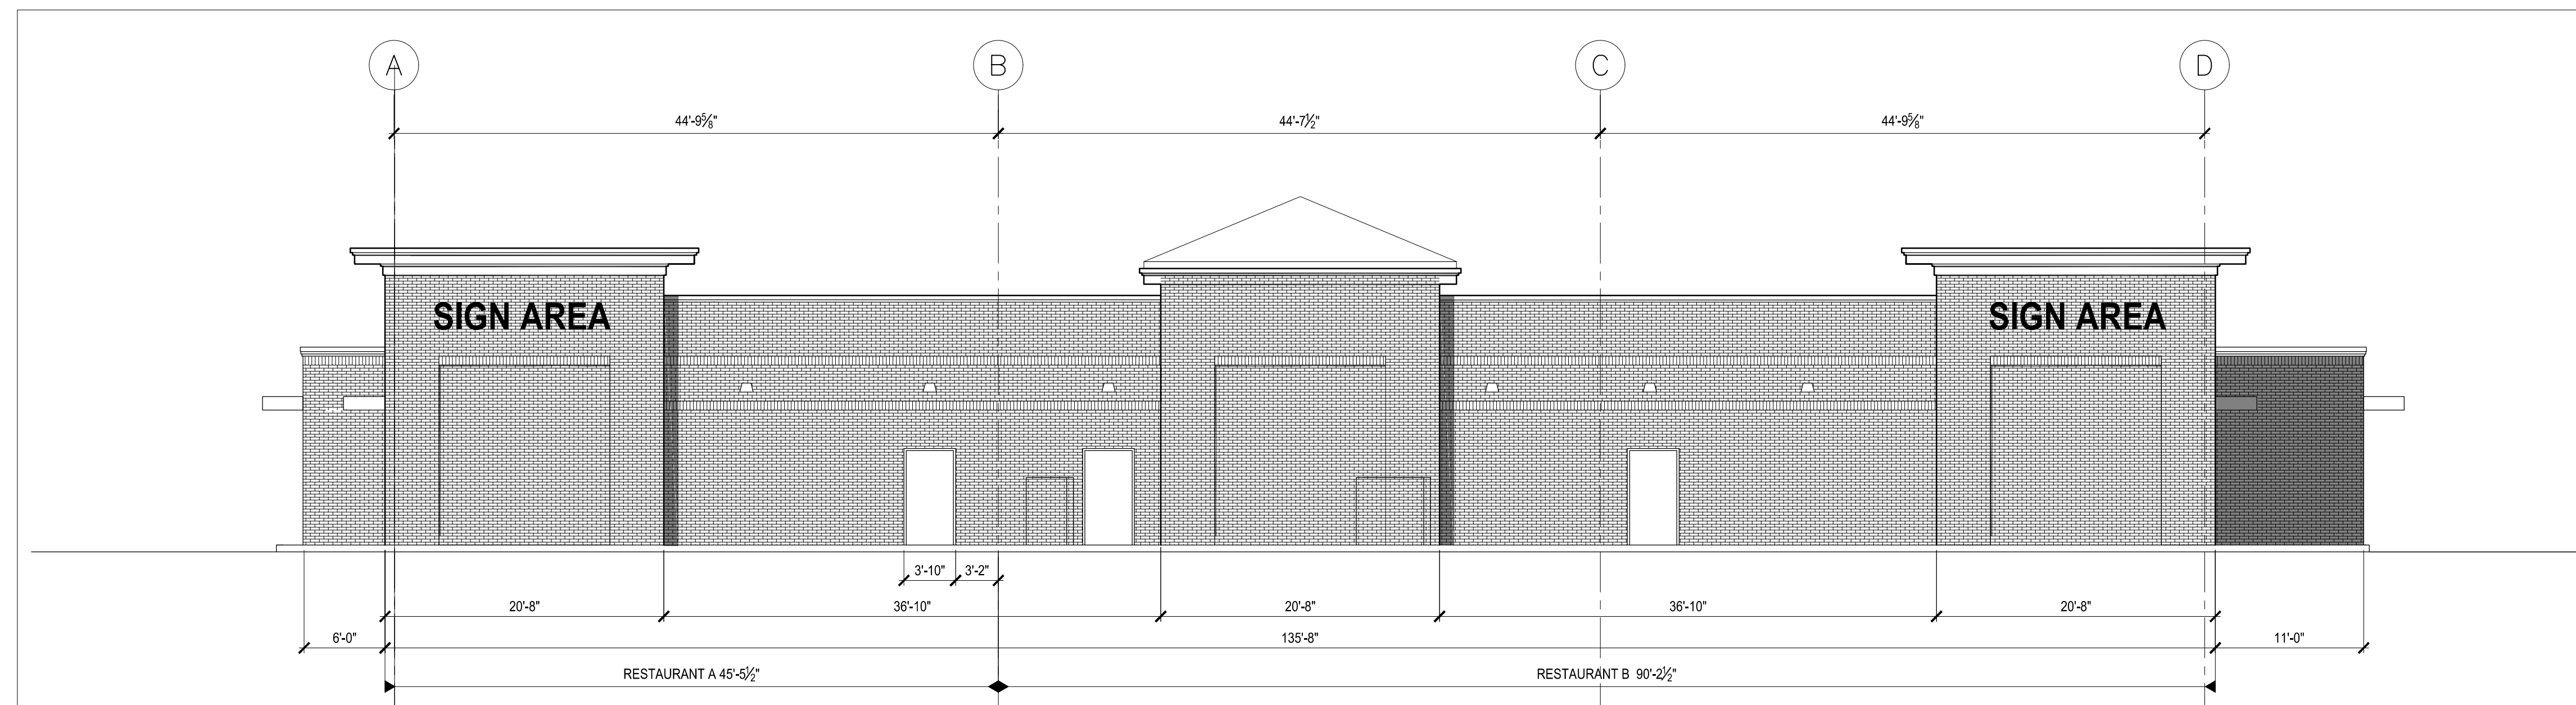

SOUTH ELEVATION

$\frac{1}{8}'' = 1'-0''$



**COR**  
**COMPANIES**  
 540 TOWNE DRIVE  
 FAYETTEVILLE, NEW YORK 13066  
 TEL 315.663.2100 FAX 315.666.2109

NOT FOR  
 CONSTRUCTION

No.	Revision/Issue	Date

Tenant/Owner Logo

Project Name and Address  
**LOT 15**  
**RETAIL - RESTAURANT**  
 TOWNE CENTER AT  
 FAYETTEVILLE  
 MANLIUS, NY

Date  
 03.29.2021

Sheet  
**A-2**  
 ELEVATION