


I.D:  
FILE:  
B/P: 381/054

"NO CHANGE" AFFIDAVITS ISSUED ON THIS MAP VOID THE CERTIFICATION,  
INFRINGE ON COPYRIGHT AND REPRESENT UNLICENSED SURVEY PRACTICE!

COPYRIGHT © 2005-  
BY COTTRELL LAND SURVEYORS, P.C.  
ALL RIGHTS RESERVED  
COPIES WITHOUT THE EMBOSSED SEAL ARE UNAUTHORIZED  
AND HAVE BEEN ALTERED.

SURVEYORS REFERENCE TO, USE OF OR RELIANCE ON THIS MAP  
WITHOUT THE WRITTEN CONSENT FOR WHATEVER PURPOSE VIOLATES MY  
COPYRIGHT AND ABSOLVES ME OF ANY LIABILITY FOR LATENT OMISSIONS  
AND ERRORS AND OF ANY RESPONSIBILITY FOR RESULTANT DAMAGES.

USERS: THIS MAP IS NOT USABLE NOR CERTIFICATIONS EXTENDABLE  
FOR UNSPECIFIED PURPOSES OR FOR SUBSEQUENT TRANSACTIONS  
EXCEPT BY THE WRITTEN CONSENT OF OR BY SURVEY UPDATE BY THE  
UNDERSIGNED ONLY.

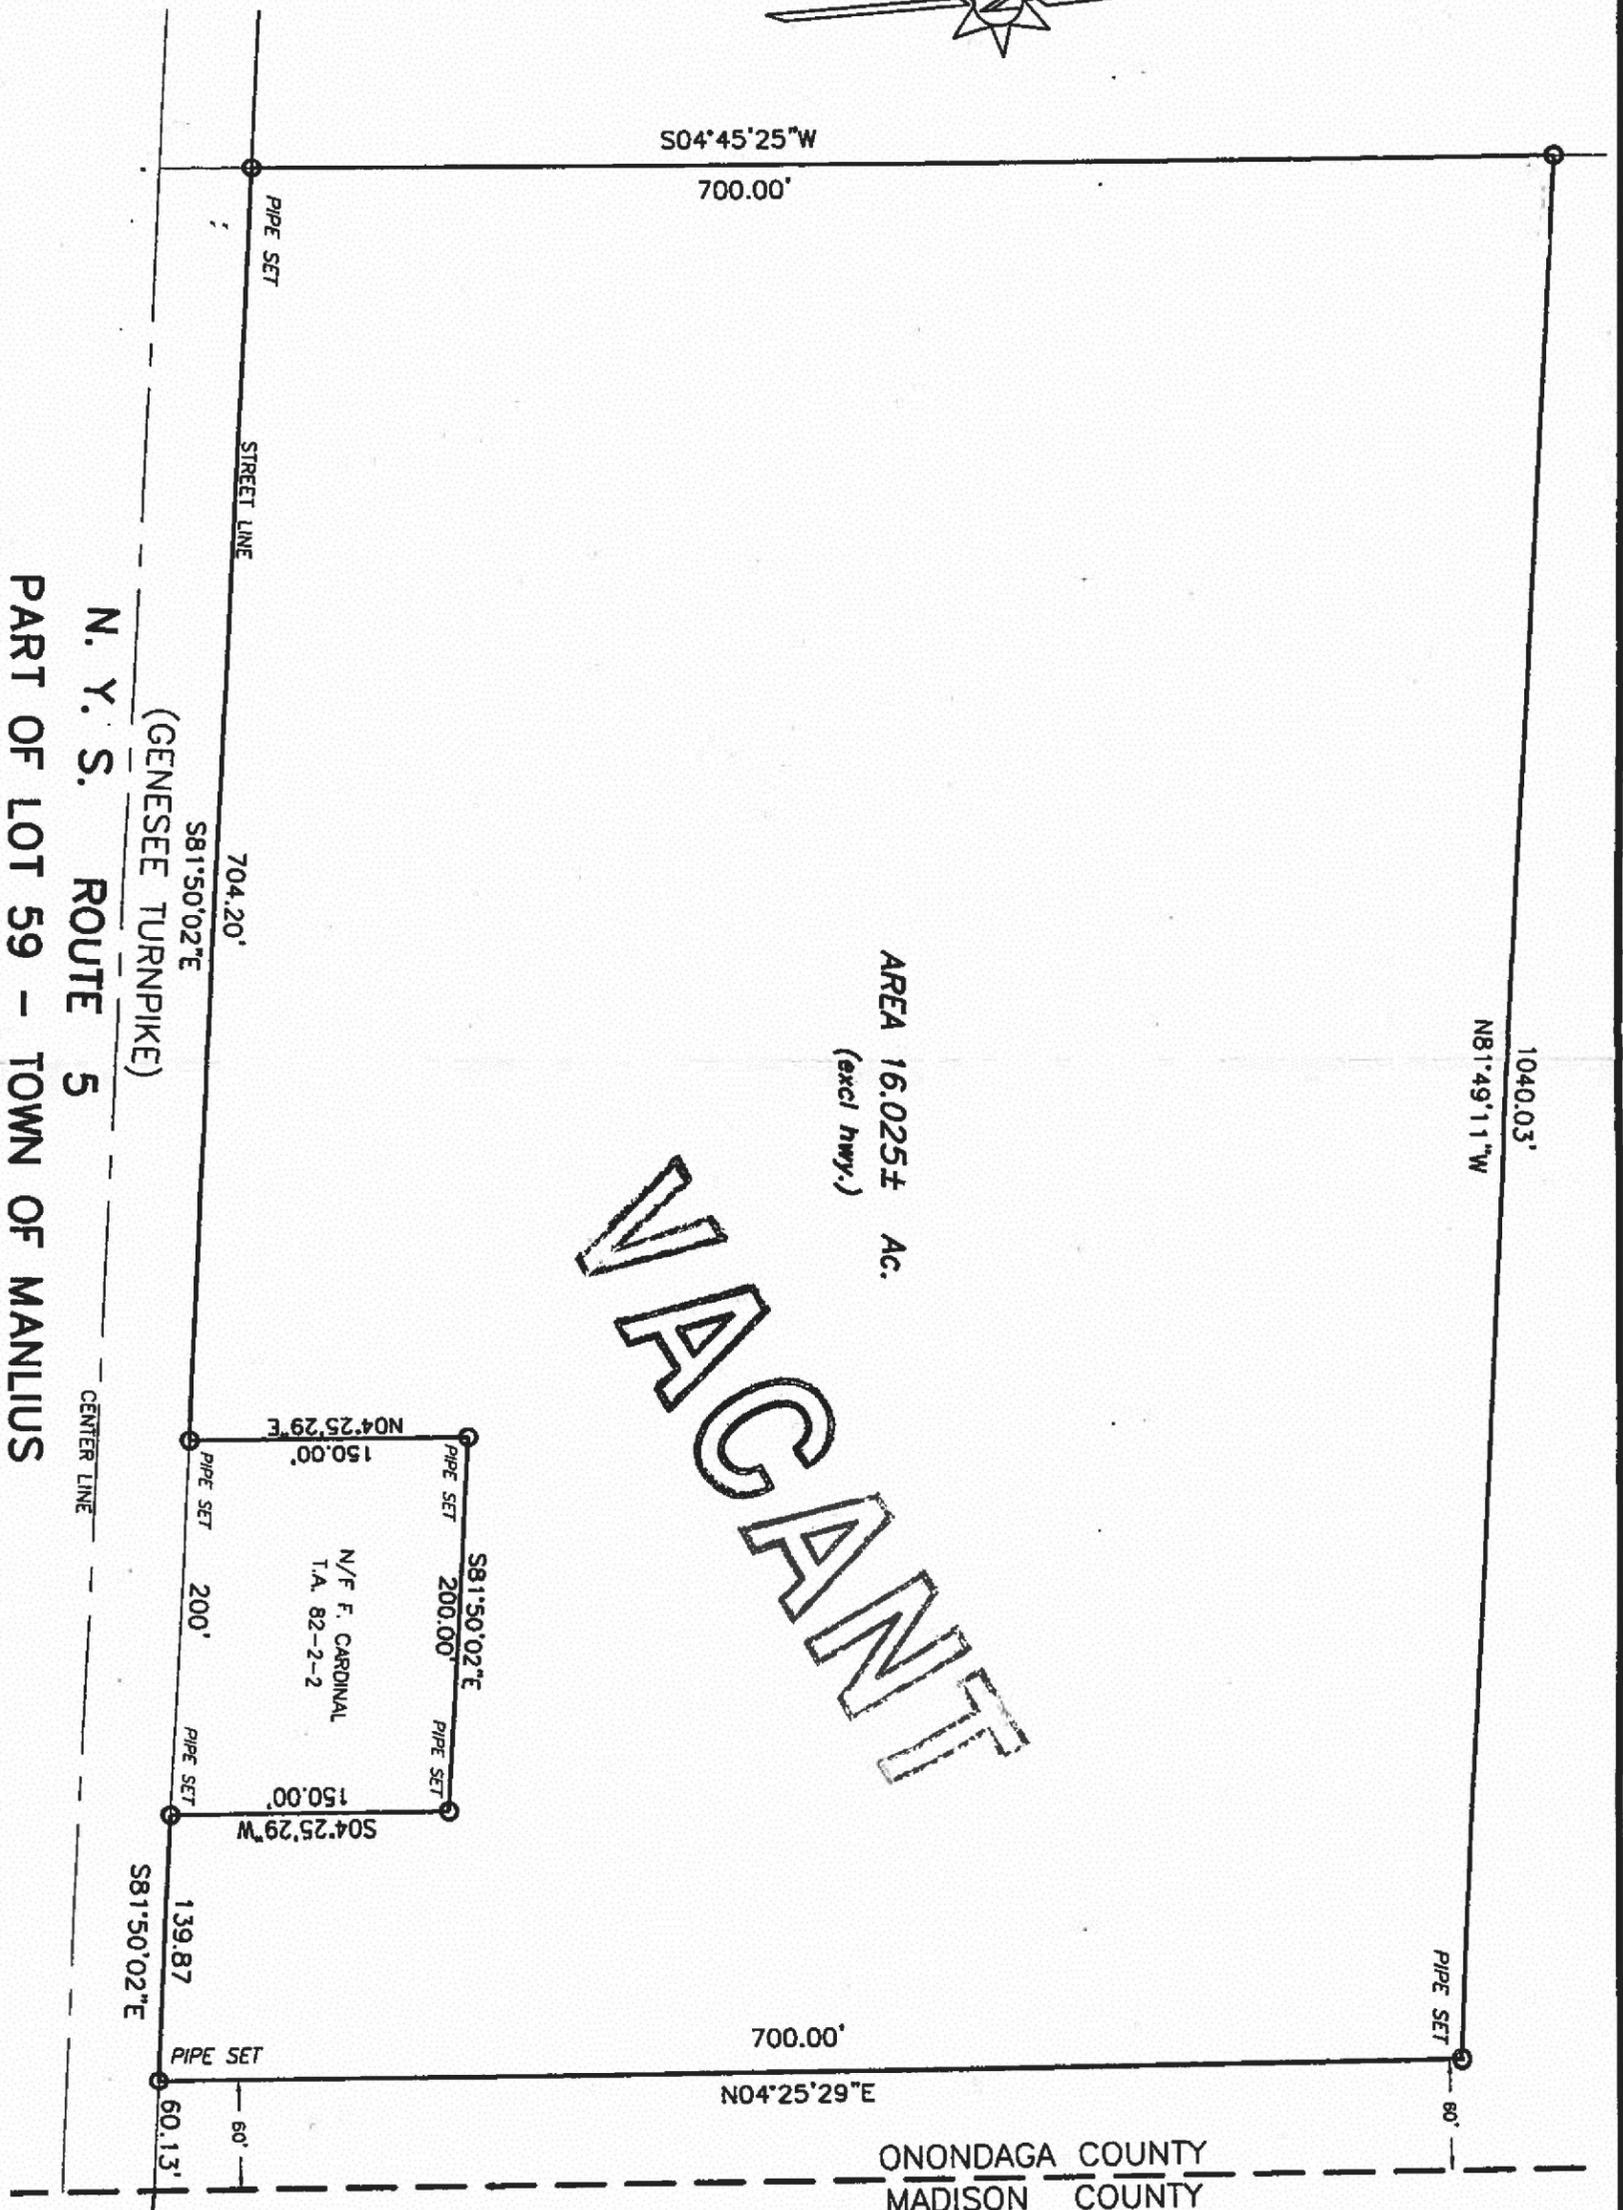

AREA 16.025± AC.  
(excl hwy.)

VACANT

N. Y. S. ROUTE 5  
PART OF LOT 59 - TOWN OF MANLIUS  
ONONDAGA CO., N. Y.

SCALE: 1" = 100'  
NOV. 1, 2005  
COTTRELL LAND SURVEYORS, P.C.  
MANLIUS, NY - (315) 682-8121

Rev. 5/07/07

FOR CONVEYANCE AND/OR MORTGAGE PURPOSES OCCURRING  
WITHIN ONE YEAR OF THE LATEST CERTIFICATION DATE ONLY.

THE UNDERSIGNED HEREBY CERTIFIES THAT THIS MAP  
WAS MADE FROM AN ACTUAL SURVEY ON 03.16.05  
VOID WITHOUT EMBOSSED SEAL

Gary E. Cottrell

POOLS\_MEGNIN\_2005\_11\_01.DWG  
POOLSBRK.CRD