



COR
COMPANIES

540 TOWNE DRIVE
FAYETTEVILLE, NEW YORK 13066
TEL 315.663.2100 FAX 315.666.2109

NOT FOR
CONSTRUCTION


No.	Revision/Issue	Date

Tenant/Owner Logo

Project Name and Address
LOT 15
RETAIL - RESTAURANT
TOWNE CENTER AT
FAYETTEVILLE
MANLIUS, NY

Date
09.13.2021

Sheet
A-1
PLAN

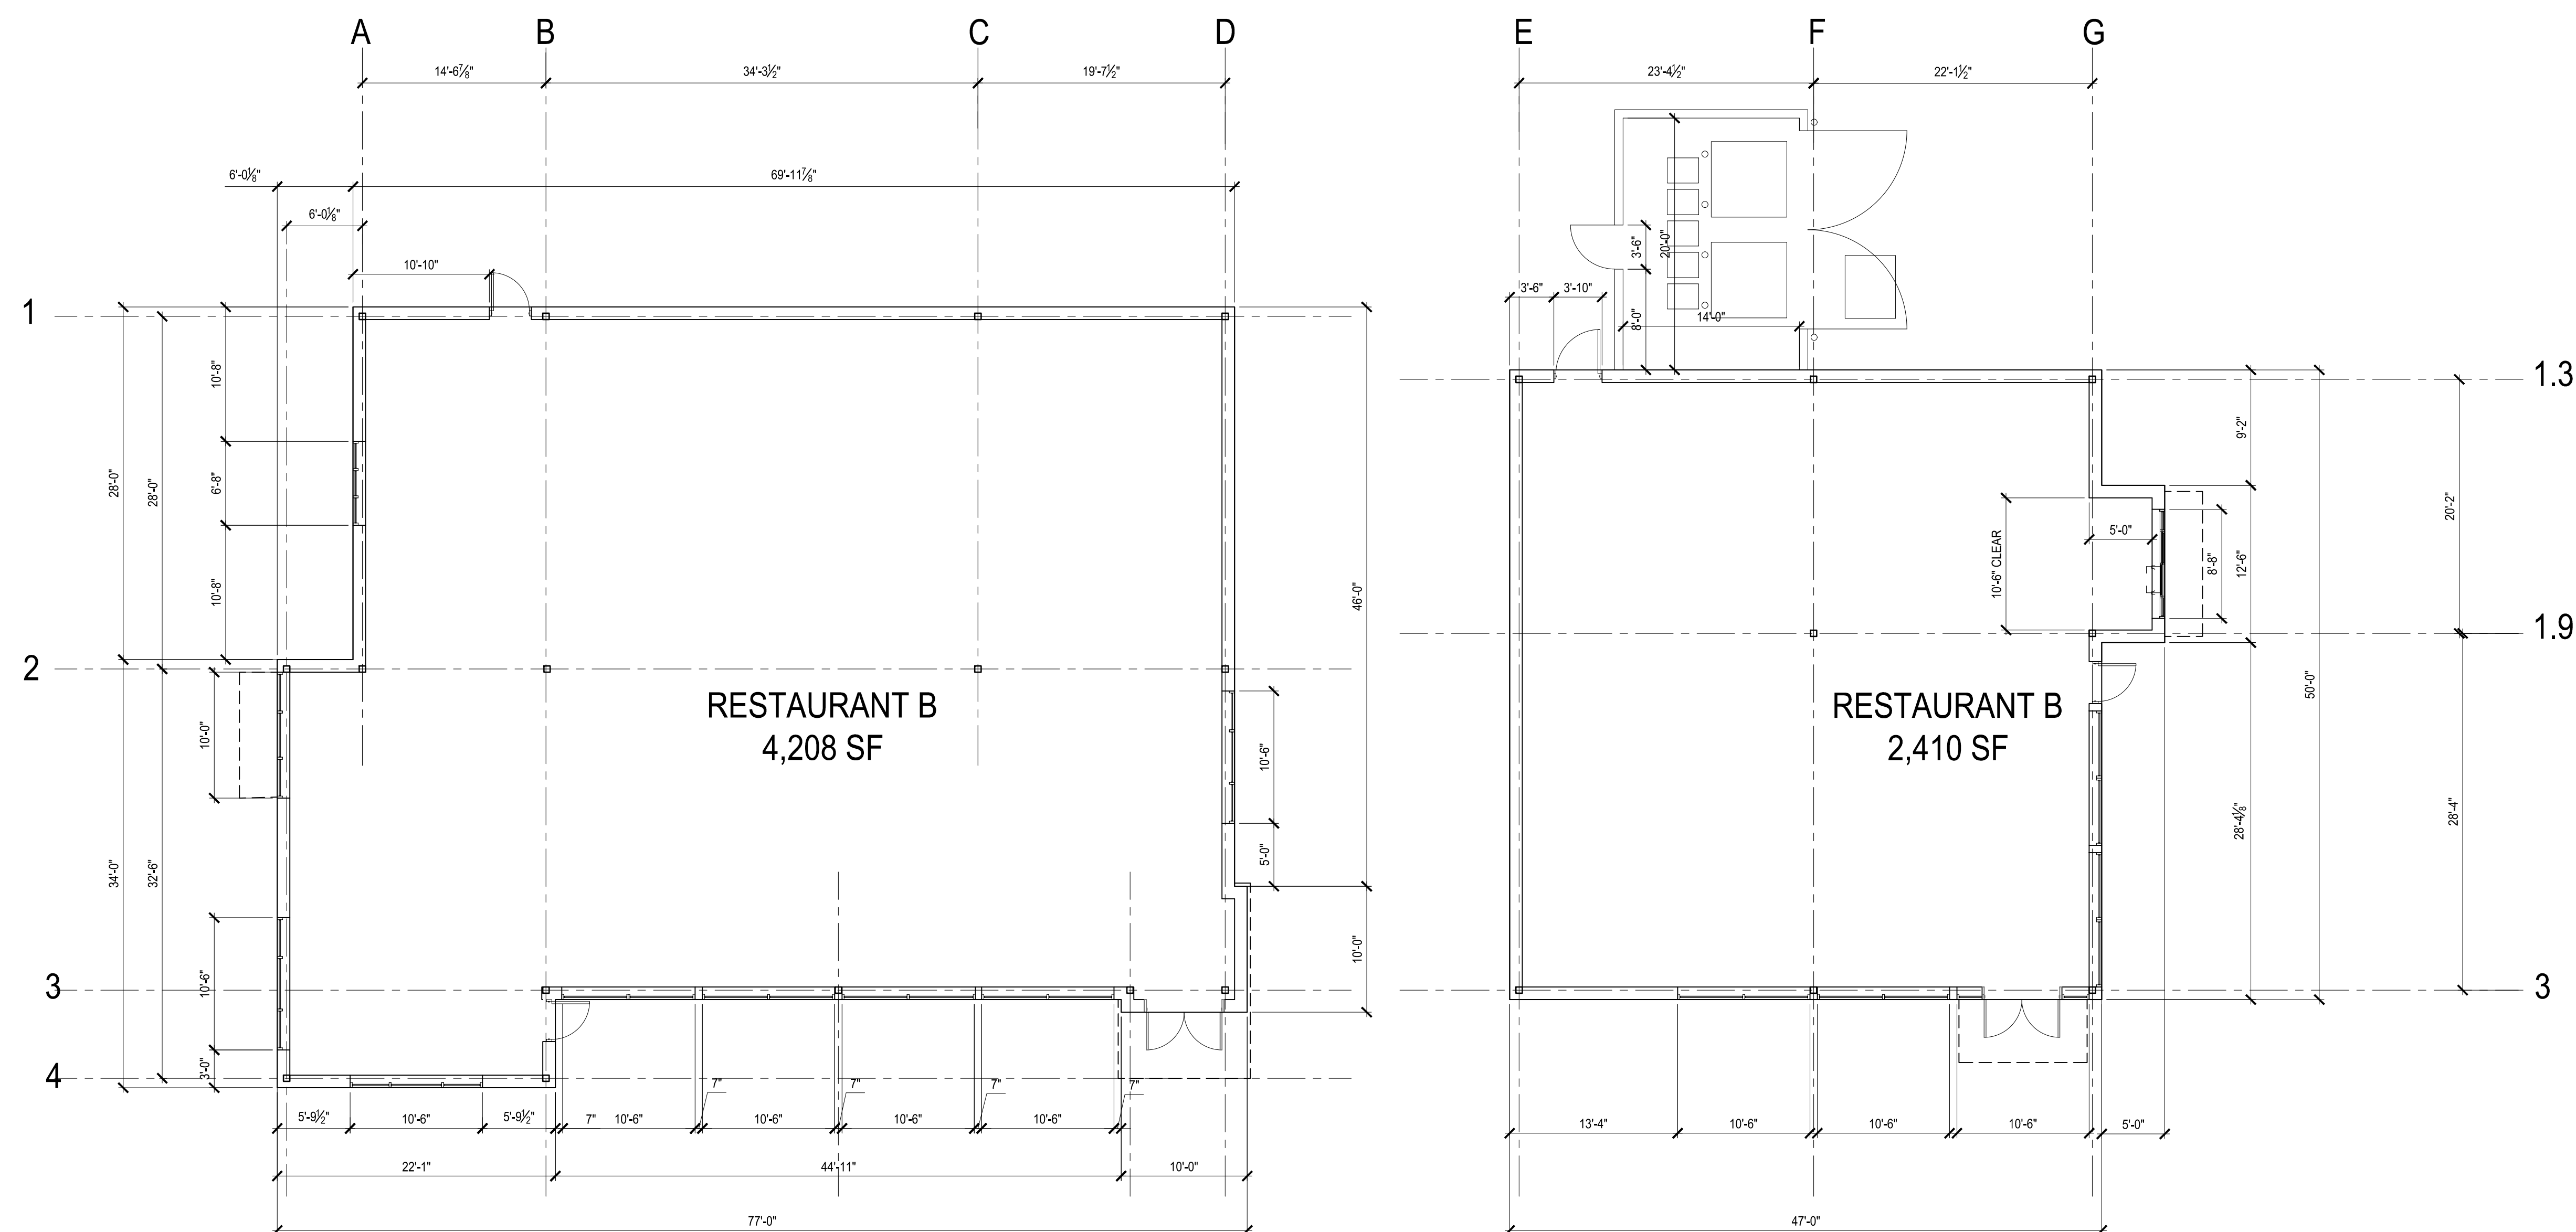

FLOOR PLAN SCALE: $\frac{1}{8}'' = 1'-0''$

